


DO NOT SCALE THE DRAWING. IF IN DOUBT, PLEASE ASK

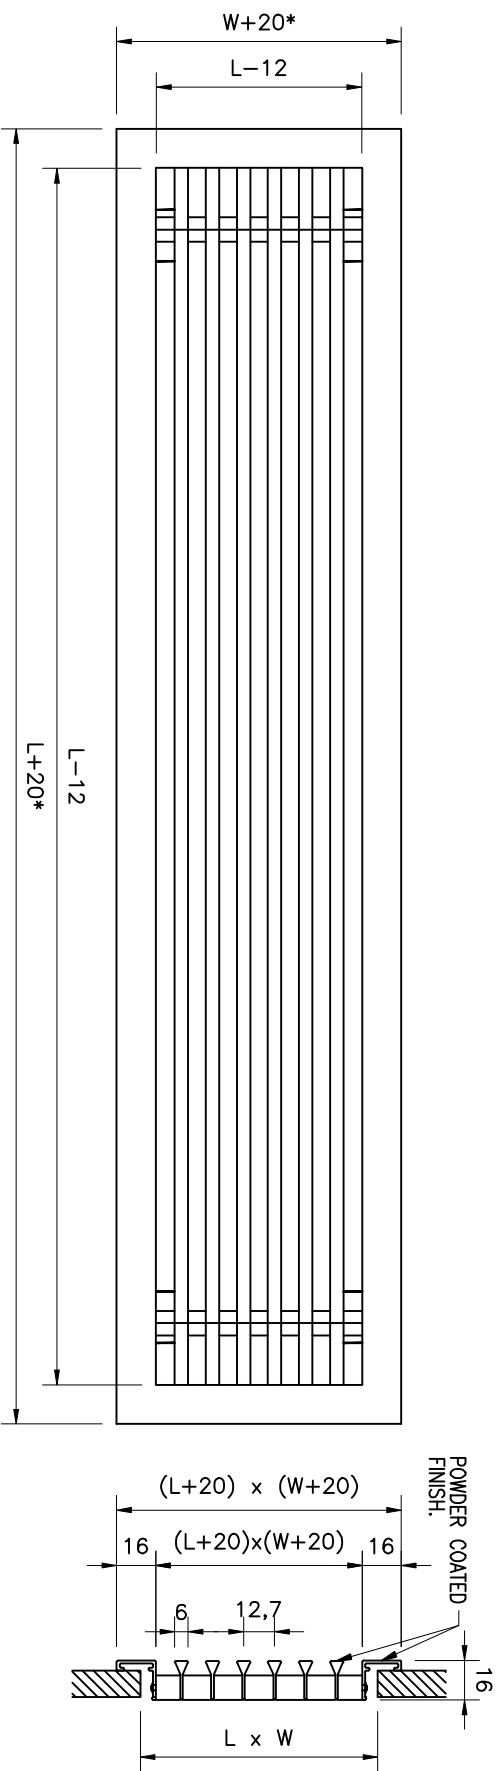

DESCRIPTION

- 1) EXTRUDED ALUMINIUM CONSTRUCTION.
- 2) POWDER COATED FINISH WHITE, AS STANDARD.
- 3) STANDARD COATING THICKNESS -60 MICRONS.
- 4) FRAME TYPE.

1) THIS DRAWING IS A COPYRIGHT OF THE BALAJI AIRVENT,
IT IS NOT TO BE PRODUCED, COPIED, HANDED OVER TO
THIRD PARTY OR USED FOR ANY OTHER PURPOSE OTHER
THAN FOR WHICH IT IS INTENDED.

2) THIS DRAWING IS TO BE READ & NOT SCALED.

TOLERANCES ON ALL DIMENSION = +3mm
ALL DIMENSIONS ARE IN MM
ALL TOLERANCES AS IS/INDUSTRY SPECIFICATIONS

BALAJI AIRVENT PRODUCTS
24, AMRUT INDUSTRIAL ESTATE NO.1 K.T. INDUSTRIAL PARK,
GAURALIPADA, SECTOR-2, VALIV, VASAI (EAST) DIST. THANE-401 208

TITLE

LINEAR GRILLE
MODEL AVLG 0-F

DRN.	-	DSGN.	-	DRG. NO. :	
DATE	03/06/2011	SCALE	N.T.S	SHT 1 OF 1	REV. NO. : 00